



# SPENCES BRIDGE COMMUNITY WATER SYSTEM SERVICE AREA

Schedule "A", Bylaw No. 2087

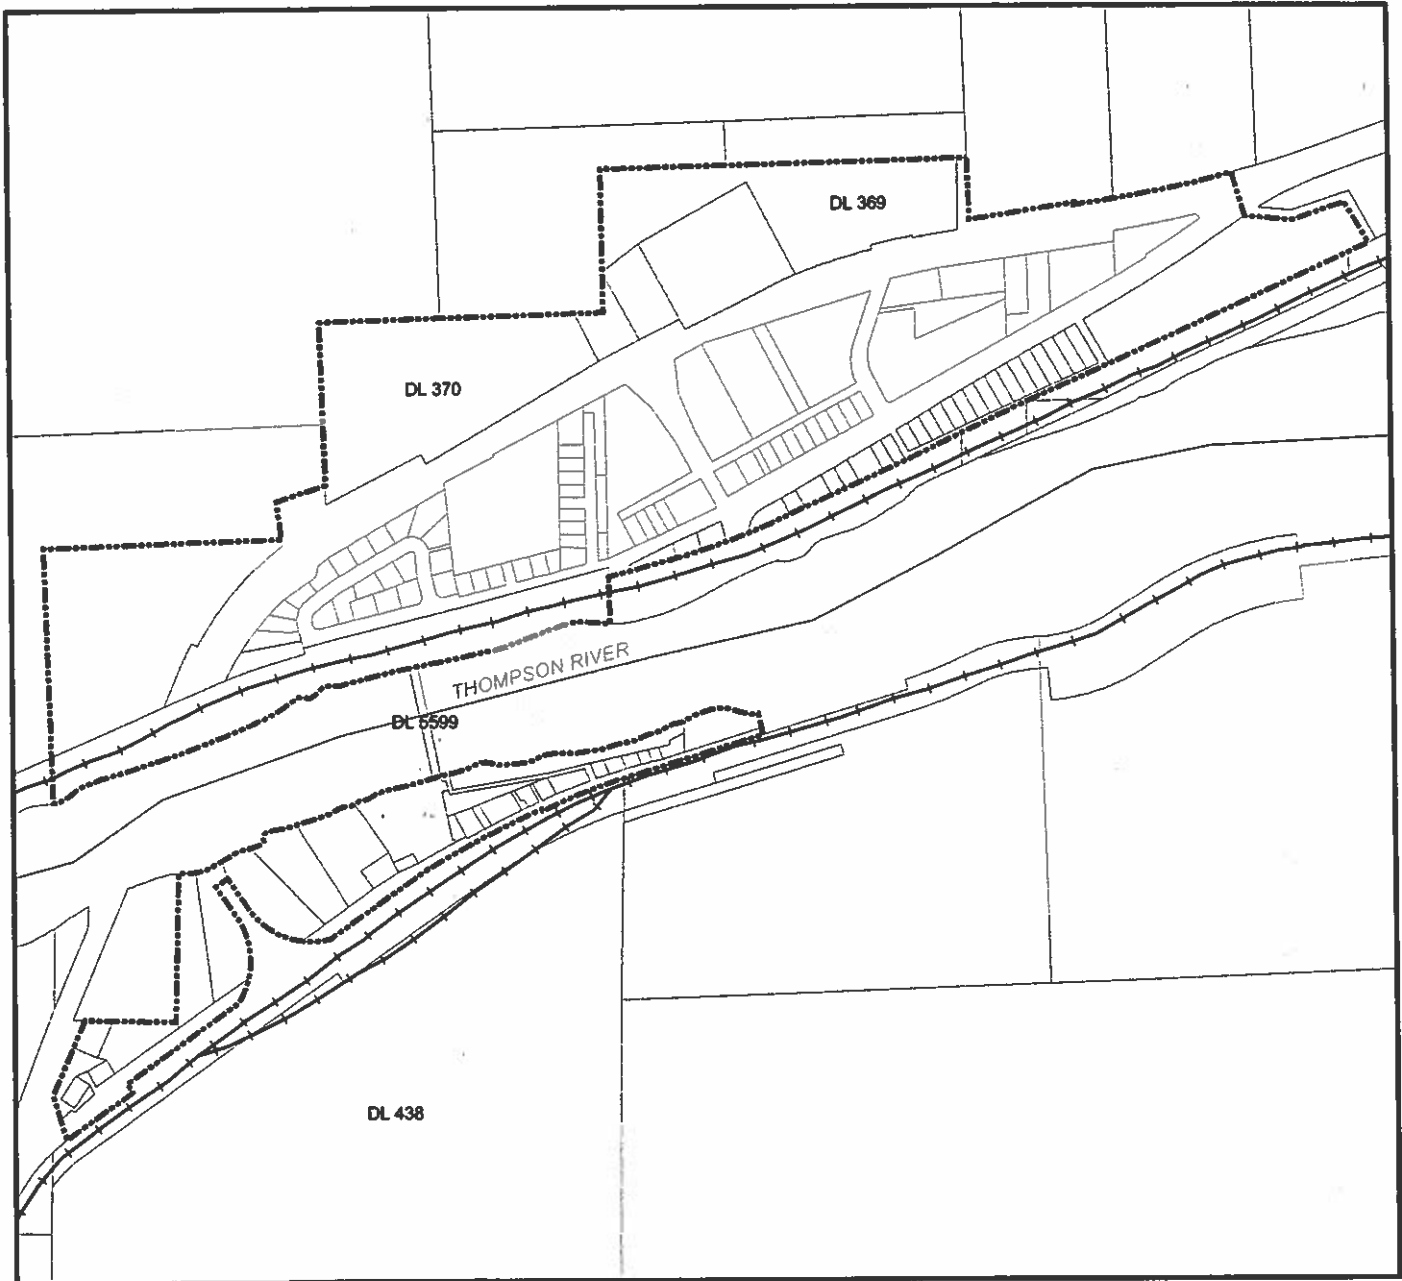

THOMPSON-NICOLA REGIONAL DISTRICT  
Development Services  
#300 - 465 Victoria Street  
Kamloops BC V2C 2A9  
Ph. 250-377-8673  
Fx. 250-372-5048

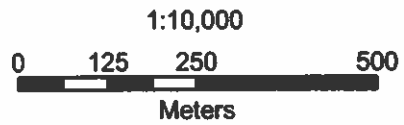

April 12, 2006